

face brickwork (F10/ 110)

face brickwork (F10/ 111)

zone for external wall construction 'where 4-7 sudrey street abuts adjoining accommodation' (F10/ 356)


RC retaining wall

top floor & lift shaft refer to 37 drawing series and H74 for zinc cladding detail

windows as L10 balconies refer to 34 drawing series

additional fire rating to external wall as described on drawings 31.34, 31.35 & 31.36

EAST

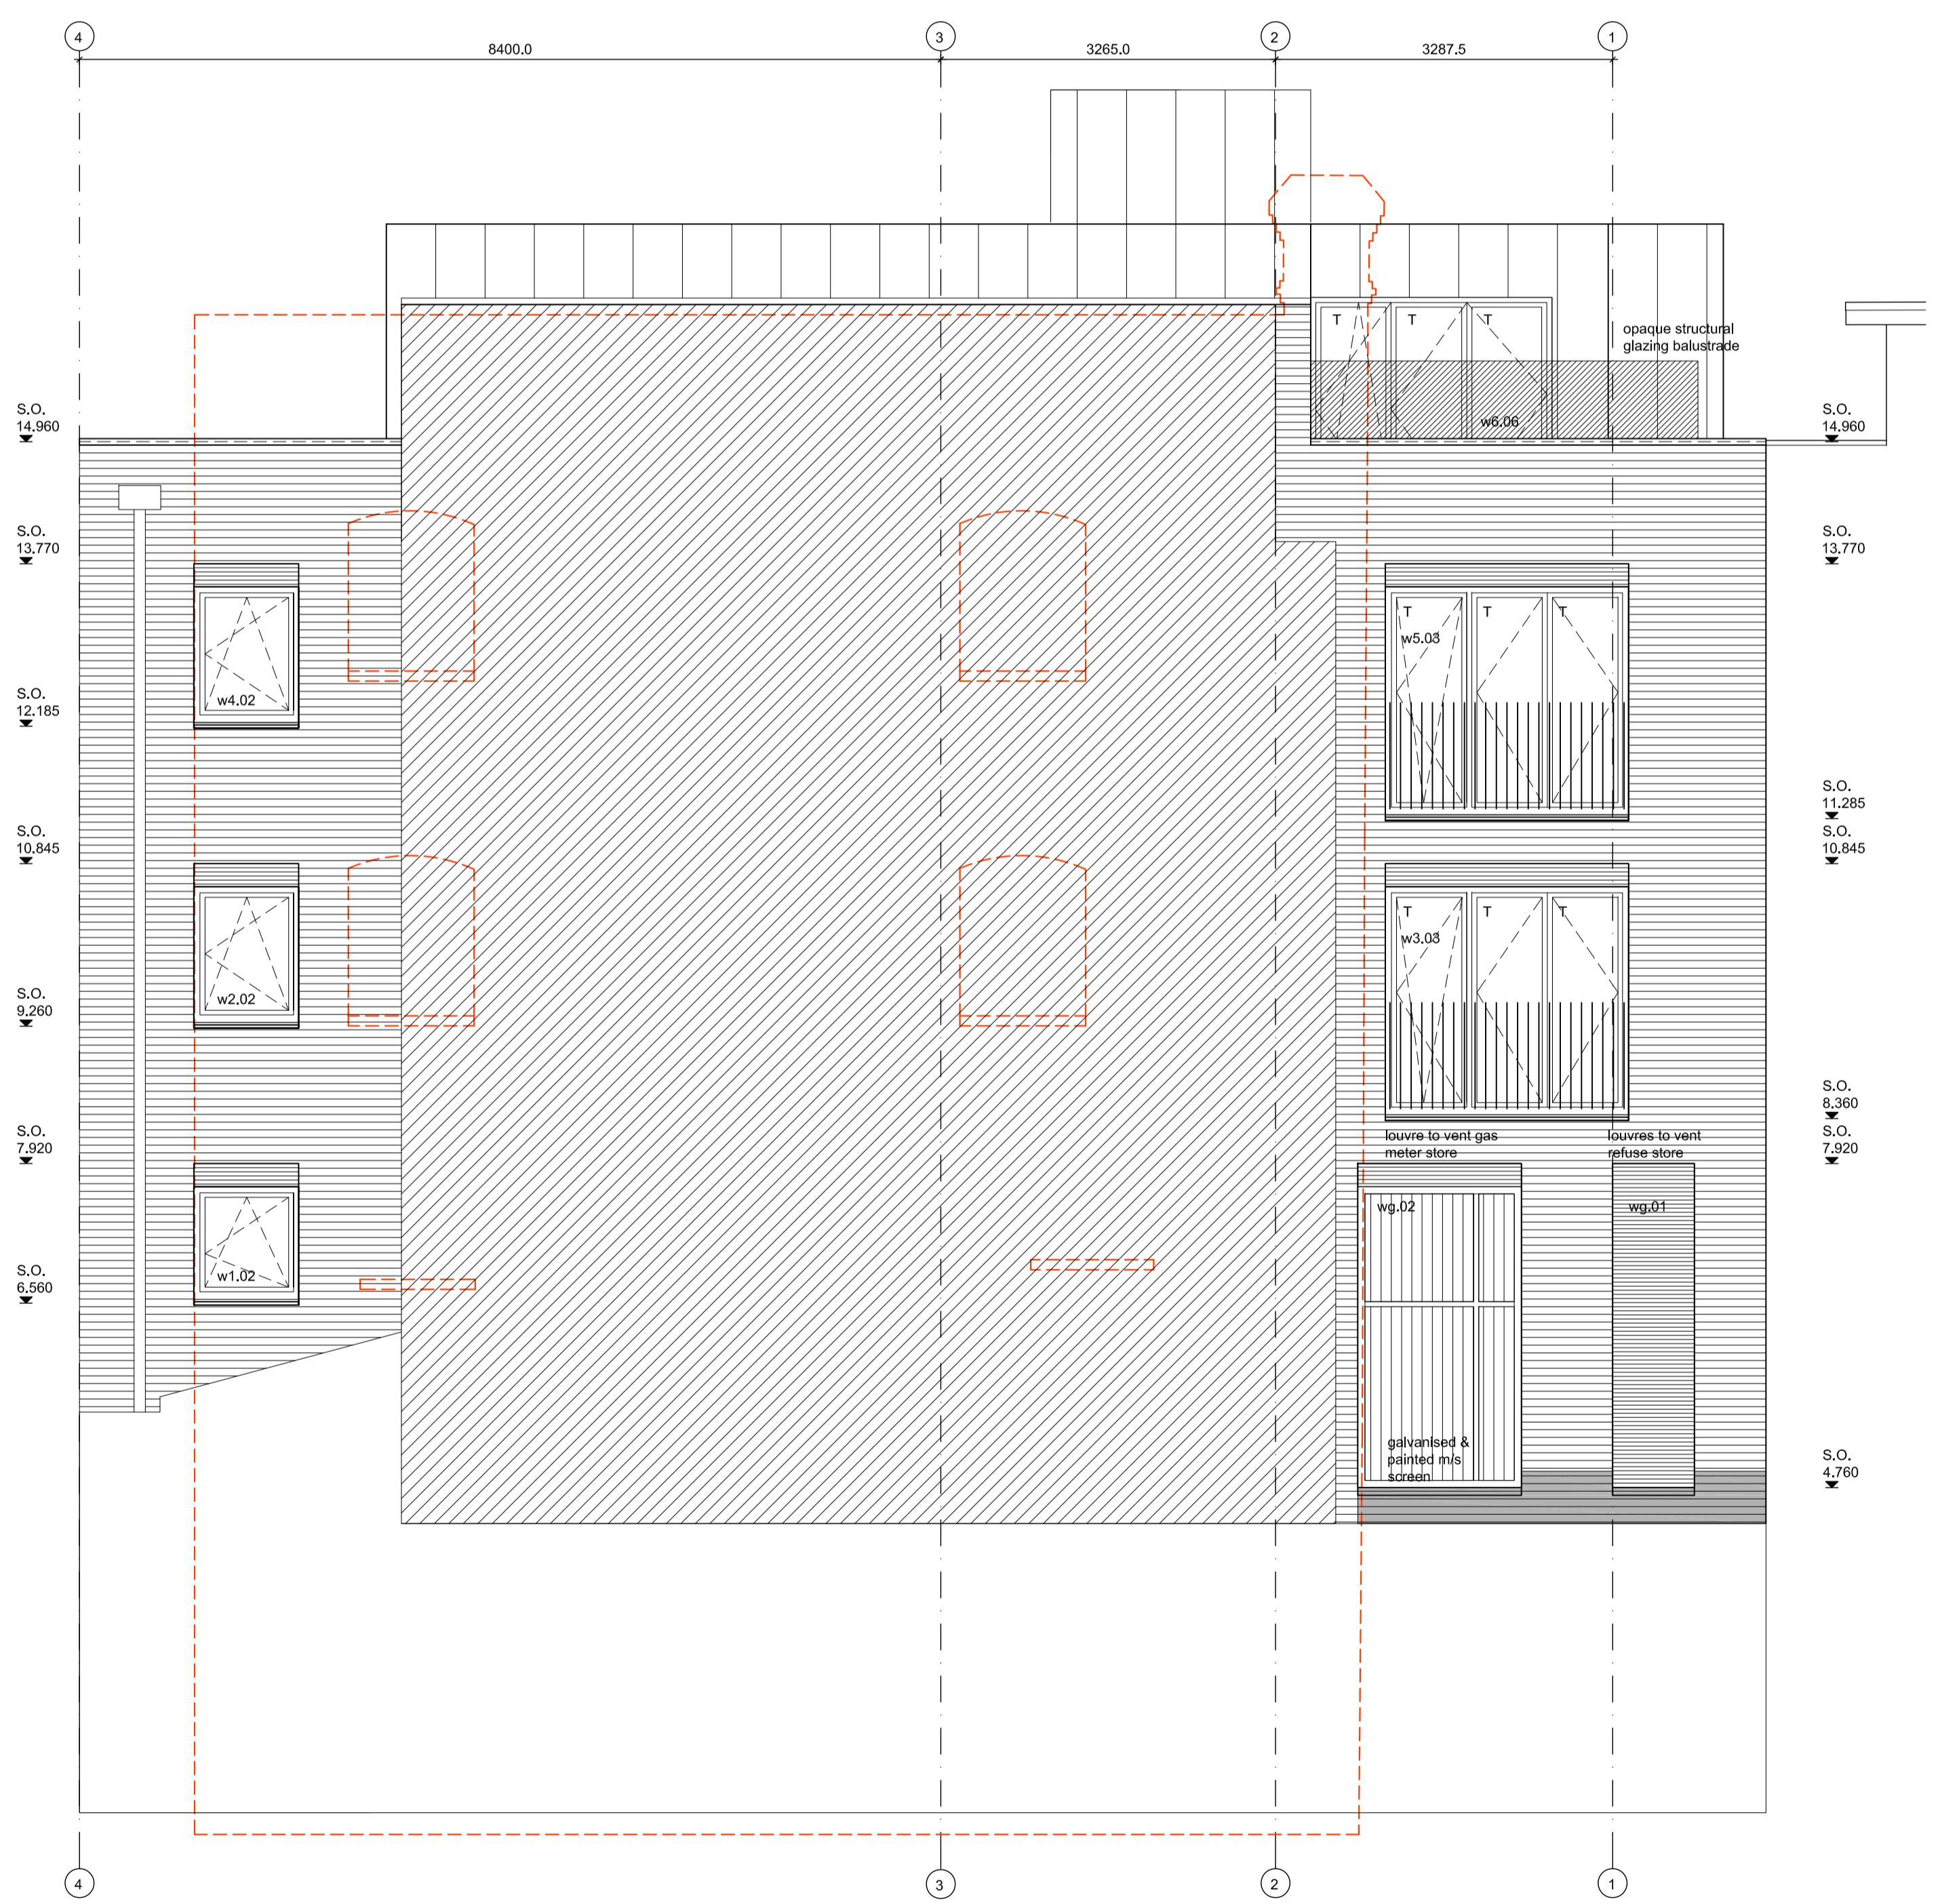

WEST



TOP OF ROOF MUST NOT EXCEED 17.100

3 third FFL (SPECIALIST SCREED) 14.070 third SSL 13.985

2 second FFL 11.175 second SSL 11.060

1 first FFL 8.250 first SSL 8.135

G upper ground FFL 5.325 SSL 5.210

B basement commercial unit FFL 1.785 commercial unit SSL 1.500

|   |   |  |  |  |  |
|---|---|--|--|--|--|
| <p>notes</p> <p>1. This drawing is not to be scaled. Use figured dimensions only. Detailed site survey to be carried out to establish tolerances. Figured dimensions are in mm. All dimensions shall be verified on site before proceeding with the work. The architect shall be notified of any discrepancies.</p> | <p>rev date note</p> <p>C1 23/03/17 ISSUED FOR CONSTRUCTION</p> <p>C2 17/05/17 key &amp; spec clauses added, 14 series aligned with window schedule</p> <p>C3 04/07/17 revised to align with roof details, extent of facing brick reduced</p> <p>C4 14/11/17 zone of additional fire rating shown around fire rated windows, granite below basement windows omitted</p> <p>C5 22/11/17 wb.03 &amp; wb.04 separated by pier of brickwork</p> | <p>client</p> <p>PROTEAN ESTATES LTD</p> <p>project</p> <p>4-7 SUDREY STREET SE1 IPF</p> <p>drawing title</p> <p>PROPOSED EAST &amp; WEST ELEVATIONS</p> | <p>project no drawing no revision</p> <p>CAA-35 14.01 C5</p> | <p>scale 1:50 @ A1</p> <p>date 10/2016</p> <p>status</p> | <p>drawn by</p> <p>t: 07821 923 594</p> <p>64 Dovercourt Road</p> <p>London SE22 8ST</p> |
|   | <p>client</p> <p>PROTEAN ESTATES LTD</p> <p>project</p> <p>4-7 SUDREY STREET SE1 IPF</p> <p>drawing title</p> <p>PROPOSED EAST &amp; WEST ELEVATIONS</p>  |  |  |  |  |
|   | <p>client</p> <p>PROTEAN ESTATES LTD</p> <p>project</p> <p>4-7 SUDREY STREET SE1 IPF</p> <p>drawing title</p> <p>PROPOSED EAST &amp; WEST ELEVATIONS</p>  |  |  |  |  |